


1 1/4" DEDUCTION PER QAH

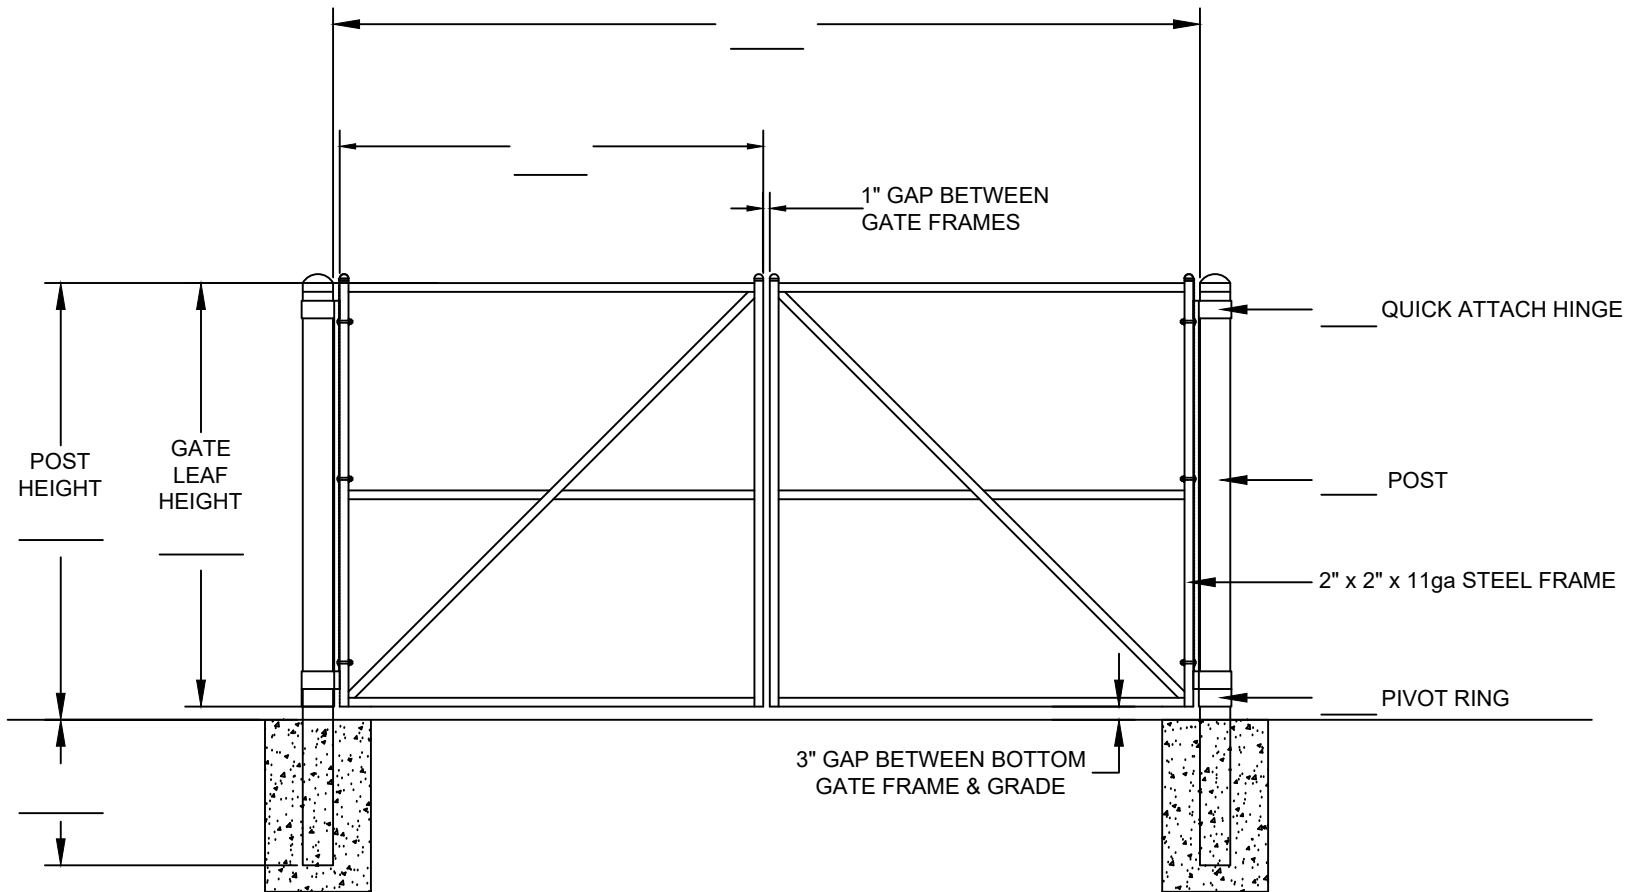

General Notes

No.	Revision	Date



Project Name and Address  
**MISC INFILL STEEL GATE**

Office:  
**GOLDSBORO, NC**

DWG#  
**61120**

Date 6/11/2020